


K:\GreenGrid\TECHNICAL DRAWINGS\Modules\Archive\all_modules-.dwg, 9/5/2019 12:13:42 PM, HERNANDD

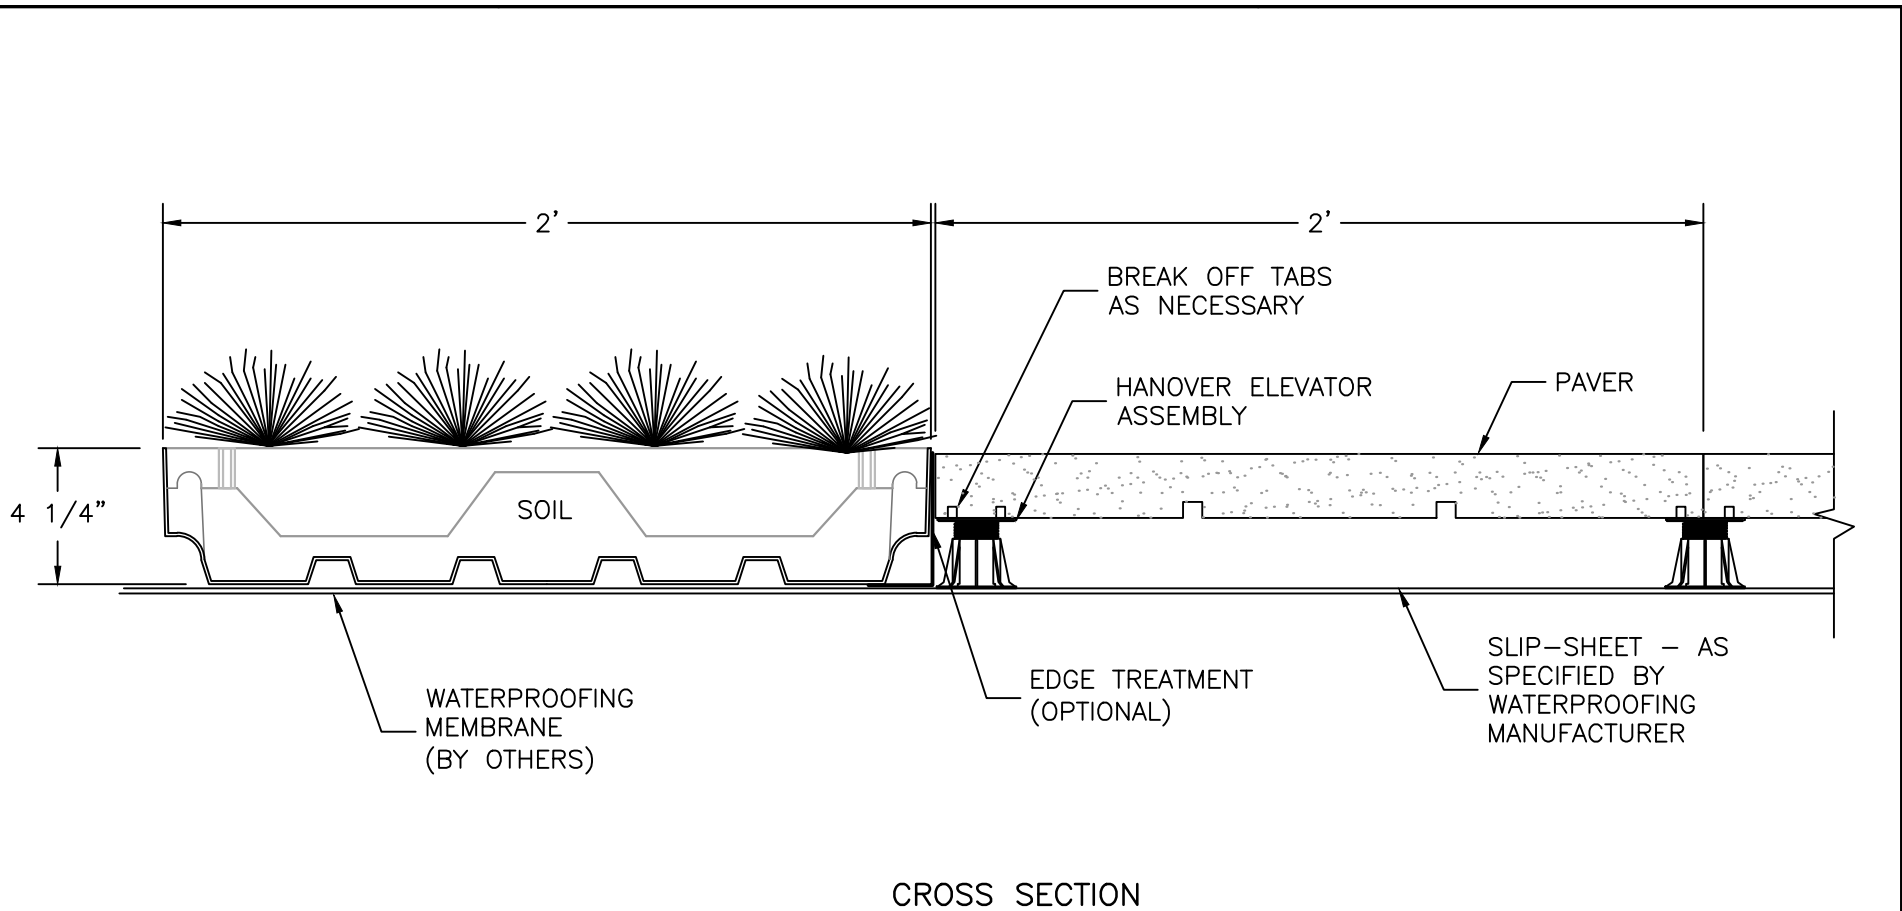

www.greengridroofs.com
ph# 888-404-4743

GREENGRID EXTENSIVE MODULE
TO PEDESTAL DETAIL