


FABRIC LAYER (AVOID CUTTING TO REUSE WHERE NEEDED, IF POSSIBLE)


EDGE TREATMENT

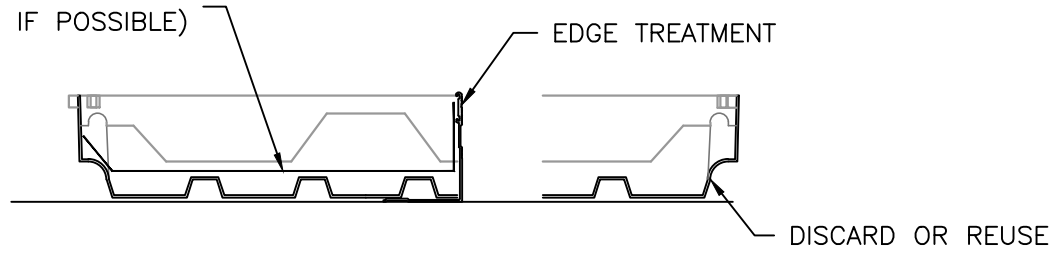

MODULE (TYP.)

SECTION

EDGE TREATMENT

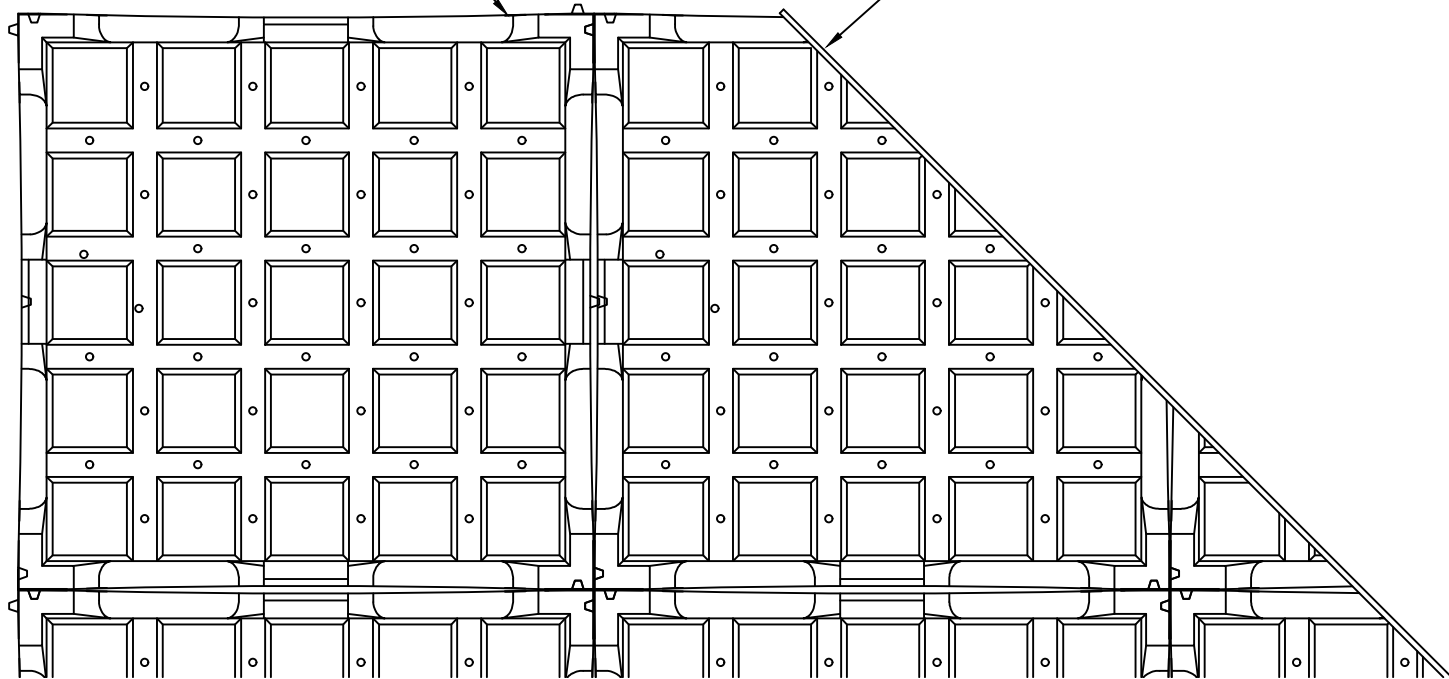

PLAN



www.greengridroofs.com
ph# 888-404-4743

MODULE CUTTING EDGING OPTION