


K:\GreenGrid\TECHNICAL DRAWINGS\Modules\Archive\oil\_modules-.dwg, 9/5/2019 12:13:20 PM, HERNANDD

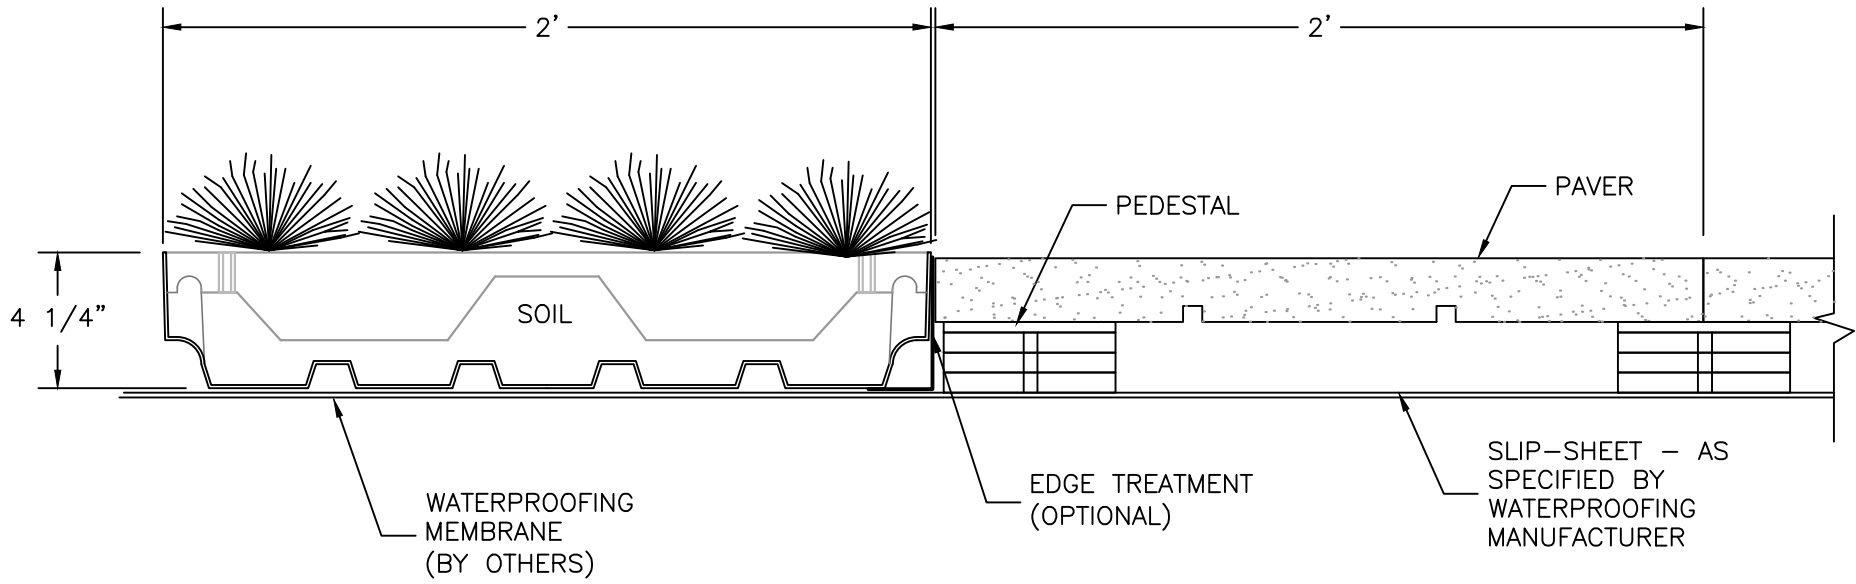

CROSS SECTION



www.greengridroofs.com  
ph# 888-404-4743

GREENGRID EXTENSIVE MODULE  
TO PAVER DETAIL