


K:\GreenGrid\TECHNICAL DRAWINGS\Modules\Archive\all\_modules-.dwg, 9/5/2019 12:13:36 PM, HERNANDD

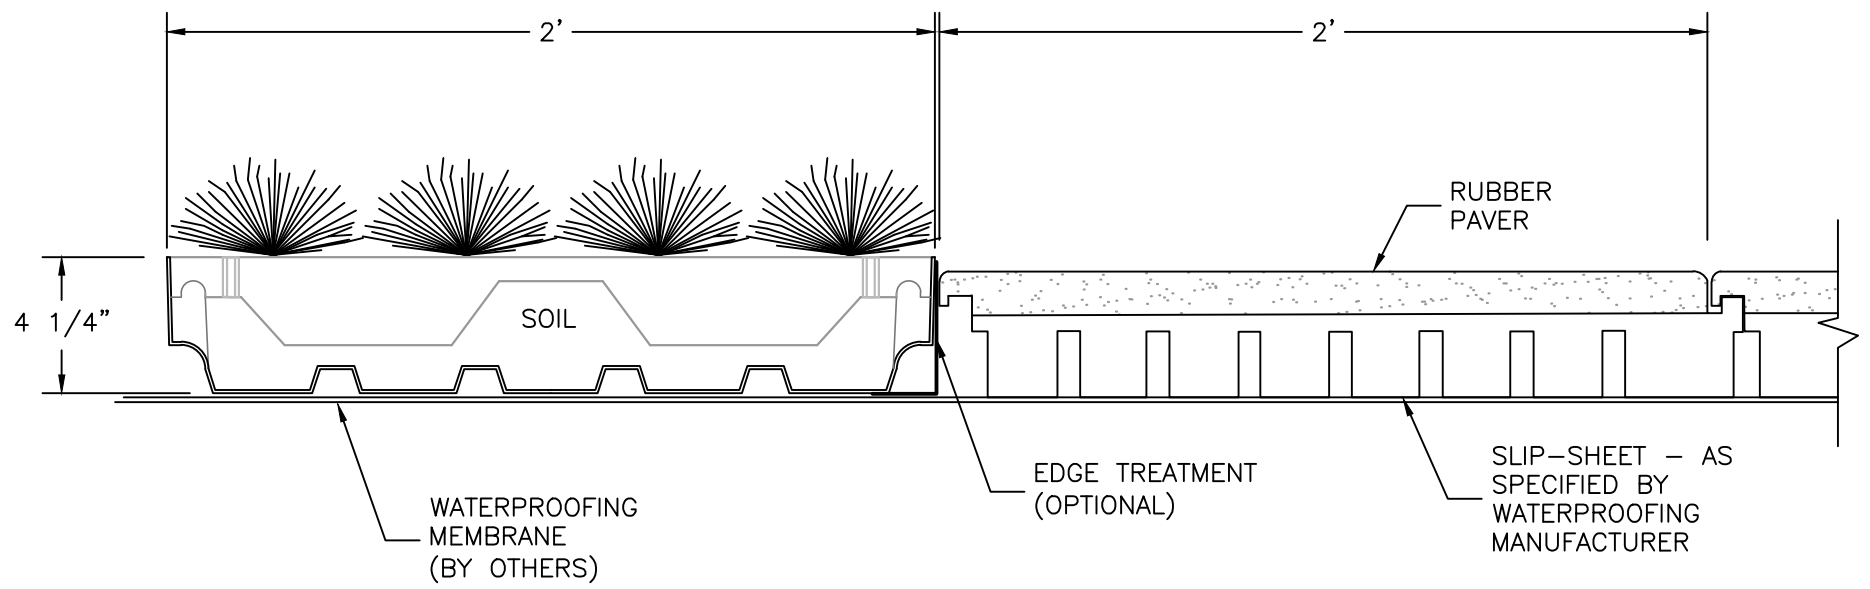

CROSS SECTION



www.greengridroofs.com  
ph# 888-404-4743

GREENGRID PAVER DETAIL